

DO NOT SCALE

KEY:

ROAD CYLINDERS - 6m SPACING

ROAD CYLINDERS - 3m SPACING

ROAD CYLINDERS - 2m SPACING

EXISTING UNCONTROLLED CROSSING TO BE RETAINED

EXISTING CONTROLLED CROSSING

KEY - TRAFFIC SIGNS & ROAD MARKINGS:

TRAFFIC SIGNS:

S004

TRAFFIC SIGN REF NUMBER

A-FRAME / STANCHION MOUNTED TRAFFIC SIGN. FRAME TO BE ESTABLISHED USING SANDBAGS WITH PROTECTION TRAFFIC CONES

TRAFFIC SIGN MOUNTED ON LIGHTING COLUMN / EXISTING POST

FOR NEW SIGN INFORMATION INCLUDING MOUNTING REQUIREMENTS REFER TO SIGN SCHEDULE T4

ROAD MARKINGS:

M1

NEW ROAD MARKINGS - REFER TO SCHEDULE T9 FOR FURTHER INFORMATION

RM1

EXISTING ROAD MARKINGS TO BE REMOVED. REFER TO SCHEDULE T7 FOR FURTHER INFORMATION

NOTES:

1. PROPOSALS BASED ON ORDNANCE SURVEY MAPPING. TO BE CONFIRMED BY ON-SITE MEASUREMENTS PRIOR TO CONSTRUCTION.

2. PERMANENT ROAD MARKINGS SHALL BE THERMOPLASTIC MATERIAL IN ACCORDANCE WITH BS EN 1871. PERMANENT MARKINGS SHALL BE REFLECTORISED IN ACCORDANCE WITH BS EN 1423. FOR WHITE ROAD MARKINGS THE REFLECTIVITY REQUIRED IS CLASS R2.

3. WHERE EXISTING ROAD MARKINGS ARE TO BE MASKED OUT BY BLACK COLOUR PAINT THIS SHALL COMPLY WITH BS 7962:2000 WITH AMENDMENT 1, DATED 2004. THE BLACK MASKING MATERIALS SHALL HAVE A MINIMUM CLASS OF 1 SKID RESISTANCE TO TABLE 8 OF BS EN 1436.

4. ALL PROPOSED SIGNS MOUNTING ON LIGHTING COLUMNS, THE MOUNTING BRACKETS AND THEIR STAINLESS STEEL BAND STRAP FIXINGS ARE BACKED WITH NEOPRENE RUBBER STRIPS TO PROTECT THE COLUMN SHAFT FROM ANY DAMAGES. THE NEOPRENE STRIPS CAN BE OBTAINED FROM SIGNPOST SOLUTIONS.

5. ALL EXISTING 40mph SPEED LIMIT REPEATER SIGNS WITHIN THE SCHEME EXTENTS SHALL BE TAKEN DOWN AND REMOVED TO WSCC STORE.

6. TRAFFIC MANAGEMENT TO BE IN ACCORDANCE WITH TSM CHAPTER 8.

C01	18/08/2020	DG	ISSUE FOR CONSTRUCTION	DG	85
P01	14/08/2020	DG	FIRST DRAFT ISSUE FOR COSTING	DG	
REV	DATE	BY	DESCRIPTION	CHK	APP

DRAWING STATUS: A - FIT FOR CONSTRUCTION

wsp

2 London Square, Cross Lanes, Guildford, Surrey, GU1 1UN
T+44 1483 528 400
wsp.com

CLIENT: WEST SUSSEX COUNTY COUNCIL, INFRASTRUCTURE GROUP, COUNTY HALL, WEST STREET, CHICHESTER, WEST SUSSEX, PO19 1RH, (01243) 642105.

PROJECT: WSCC TEMP ROAD SPACE REALLOCATIONS (COVID-19) DETAILED DESIGN

TITLE: THREE BRIDGES TO MANOR ROYAL, CRAWLEY SCHEME PLANS SHEET 001 OF 003

SCALE @ A1: 1:500

CHECKED: DG

APPROVED:

DESIGNED: DG

DRAWN: DG

DATE: August 20


DRAWING No: 70073305

REV: C01

70073305-CRW-PH-001

© WSP UK Ltd

File name: C:\Users\MDK010\OneDrive - WSP\OneDrive\WSP\038\WSSC POP-UP CYCLE LANE SCHEMES\POUND HILL\STAGE2\700733505-CRW-PH-01_S2_RELEASED.DWG, printed on 08 September 2020 11:52:04, by Gouda\Gouda, David

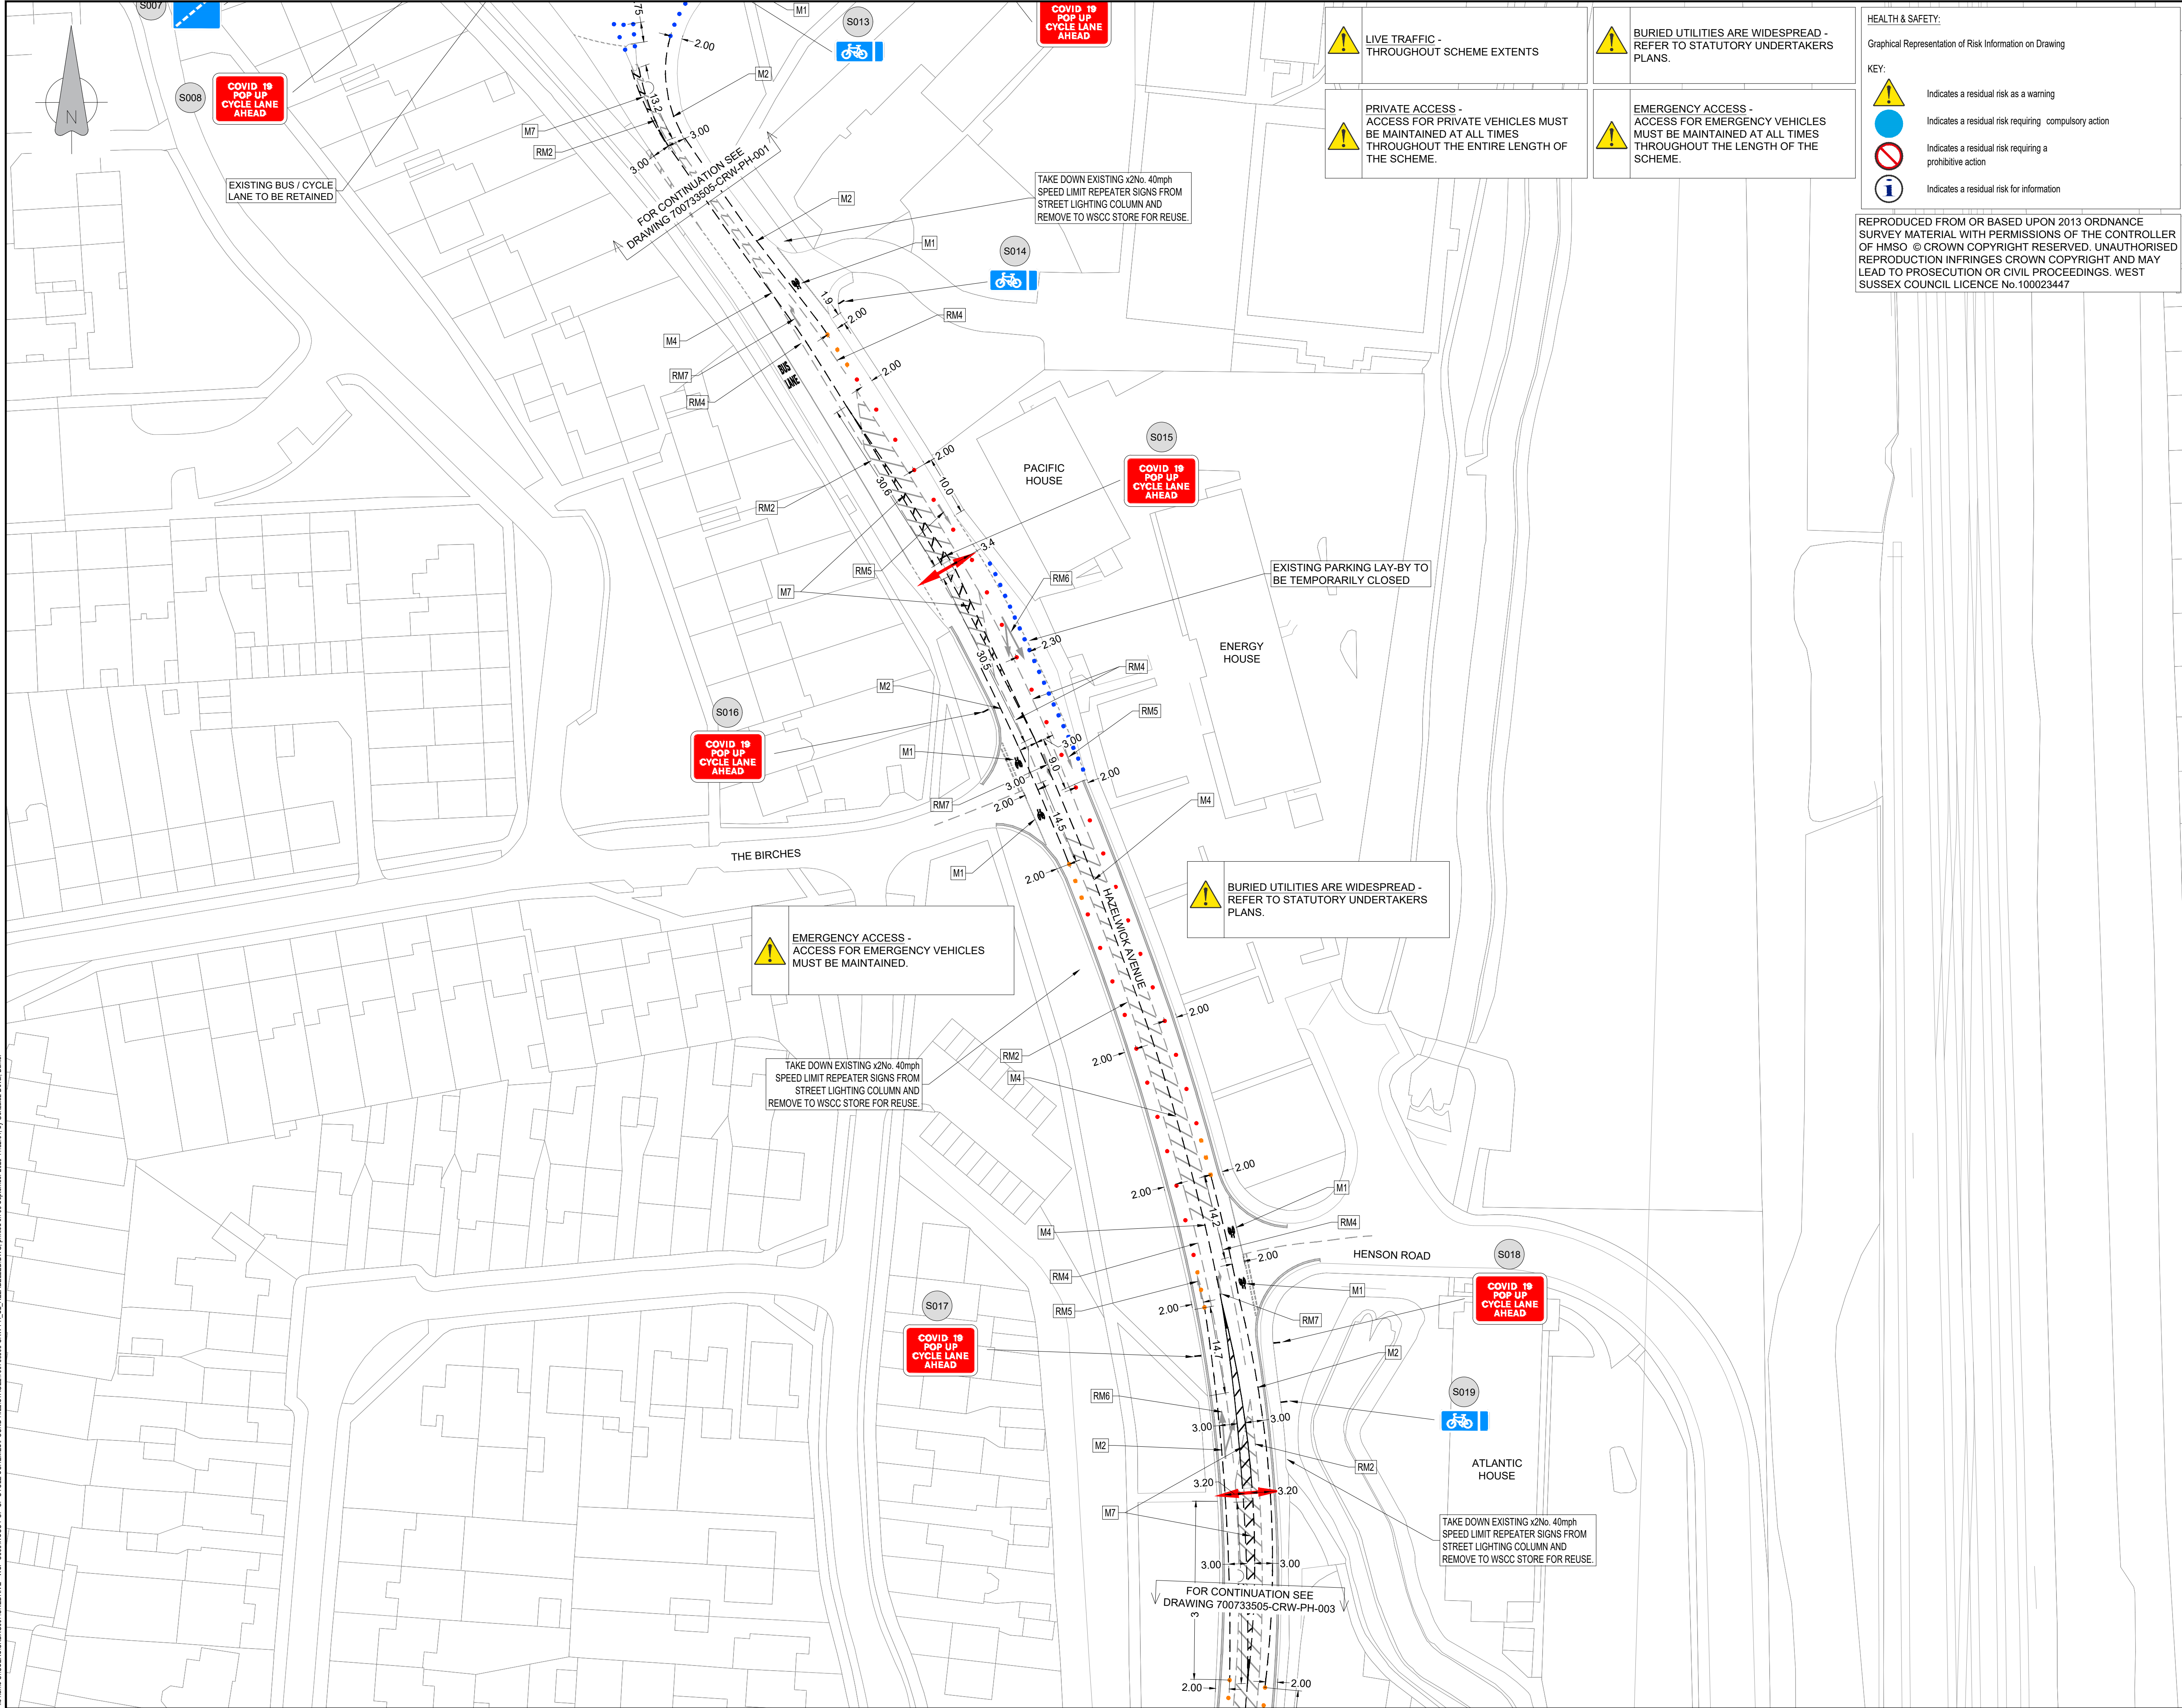

DO NOT SCALE

KEY:

ROAD CYLINDERS - 6m SPACING

ROAD CYLINDERS - 3m SPACING

ROAD CYLINDERS - 2m SPACING

EXISTING UNCONTROLLED CROSSING TO BE RETAINED

EXISTING CONTROLLED CROSSING

KEY - TRAFFIC SIGNS & ROAD MARKINGS:

TRAFFIC SIGNS:

S004

TRAFFIC SIGN REF NUMBER

A-FRAME / STANCHION MOUNTED TRAFFIC SIGN. FRAME TO BE ESTABLISHED USING SANDBAGS WITH PROTECTION TRAFFIC CONES

TRAFFIC SIGN MOUNTED ON LIGHTING COLUMN / EXISTING POST

FOR NEW SIGN INFORMATION INCLUDING MOUNTING REQUIREMENTS REFER TO SIGN SCHEDULE T4

ROAD MARKINGS:

M1

NEW ROAD MARKINGS - REFER TO SCHEDULE T9 FOR FURTHER INFORMATION

RM1

EXISTING ROAD MARKINGS TO BE REMOVED. REFER TO SCHEDULE T7 FOR FURTHER INFORMATION

NOTES:

1. PROPOSALS BASED ON ORDNANCE SURVEY MAPPING. TO BE CONFIRMED BY ON-SITE MEASUREMENTS PRIOR TO CONSTRUCTION.

2. PERMANENT ROAD MARKINGS SHALL BE THERMOPLASTIC MATERIAL IN ACCORDANCE WITH BS EN 1871. PERMANENT MARKINGS SHALL BE REFLECTORISED IN ACCORDANCE WITH BS EN 1423. FOR WHITE ROAD MARKINGS THE REFLECTIVITY REQUIRED IS CLASS R2.

3. WHERE EXISTING ROAD MARKINGS ARE TO BE MASKED OUT BY BLACK COLOUR PAINT THIS SHALL COMPLY WITH BS 7962:2000 WITH AMENDMENT 1, DATED 2004. THE BLACK MASKING MATERIALS SHALL HAVE A MINIMUM CLASS OF 1 SKID RESISTANCE TO TABLE 8 OF BS EN 1436.

4. ALL PROPOSED SIGNS MOUNTING ON LIGHTING COLUMNS, THE MOUNTING BRACKETS AND THEIR STAINLESS STEEL BAND STRAP FIXINGS ARE BACKED WITH NEOPRENE RUBBER STRIPS TO PROTECT THE COLUMN SHAFT FROM ANY DAMAGES. THE NEOPRENE STRIPS CAN BE OBTAINED FROM SIGNPOST SOLUTIONS.

5. ALL EXISTING 40mph SPEED LIMIT REPEATER SIGNS WITHIN THE SCHEME EXTENTS SHALL BE TAKEN DOWN AND REMOVED TO WSCC STORE.

6. TRAFFIC MANAGEMENT TO BE IN ACCORDANCE WITH TSM CHAPTER 8.

C01	18/08/2020	DG	ISSUE FOR CONSTRUCTION	DG	85
P01	14/08/2020	DG	FIRST DRAFT ISSUE FOR COSTING	DG	
REV	DATE	BY	DESCRIPTION	CHK	APP

DRAWING STATUS: A - FIT FOR CONSTRUCTION

wsp

2 London Square, Cross Lanes, Guildford, Surrey, GU1 1UN
T: +44 1483 528 400
wsp.com

CLIENT: WEST SUSSEX COUNTY COUNCIL
INFRASTRUCTURE GROUP.
COUNTY HALL, WEST STREET,
CHICHESTER, WEST SUSSEX,
PO19 1RH, (01243) 642105.

PROJECT:
WSCC TEMP ROAD SPACE REALLOCATIONS
(COVID-19)
DETAILED DESIGN

TITLE:
THREE BRIDGES TO MANOR ROYAL,
CRAWLEY
SCHEME PLANS
SHEET 002 OF 003

SCALE @ A1:
1:500

CHECKED:
DG

APPROVED:

PROJECT No:
70073305

DESIGNED:
DG


DRAWN:
DG

DATE:
August 20

DRAWING No:
70073305-CRW-PH-002

REV:
C01

© WSP UK Ltd

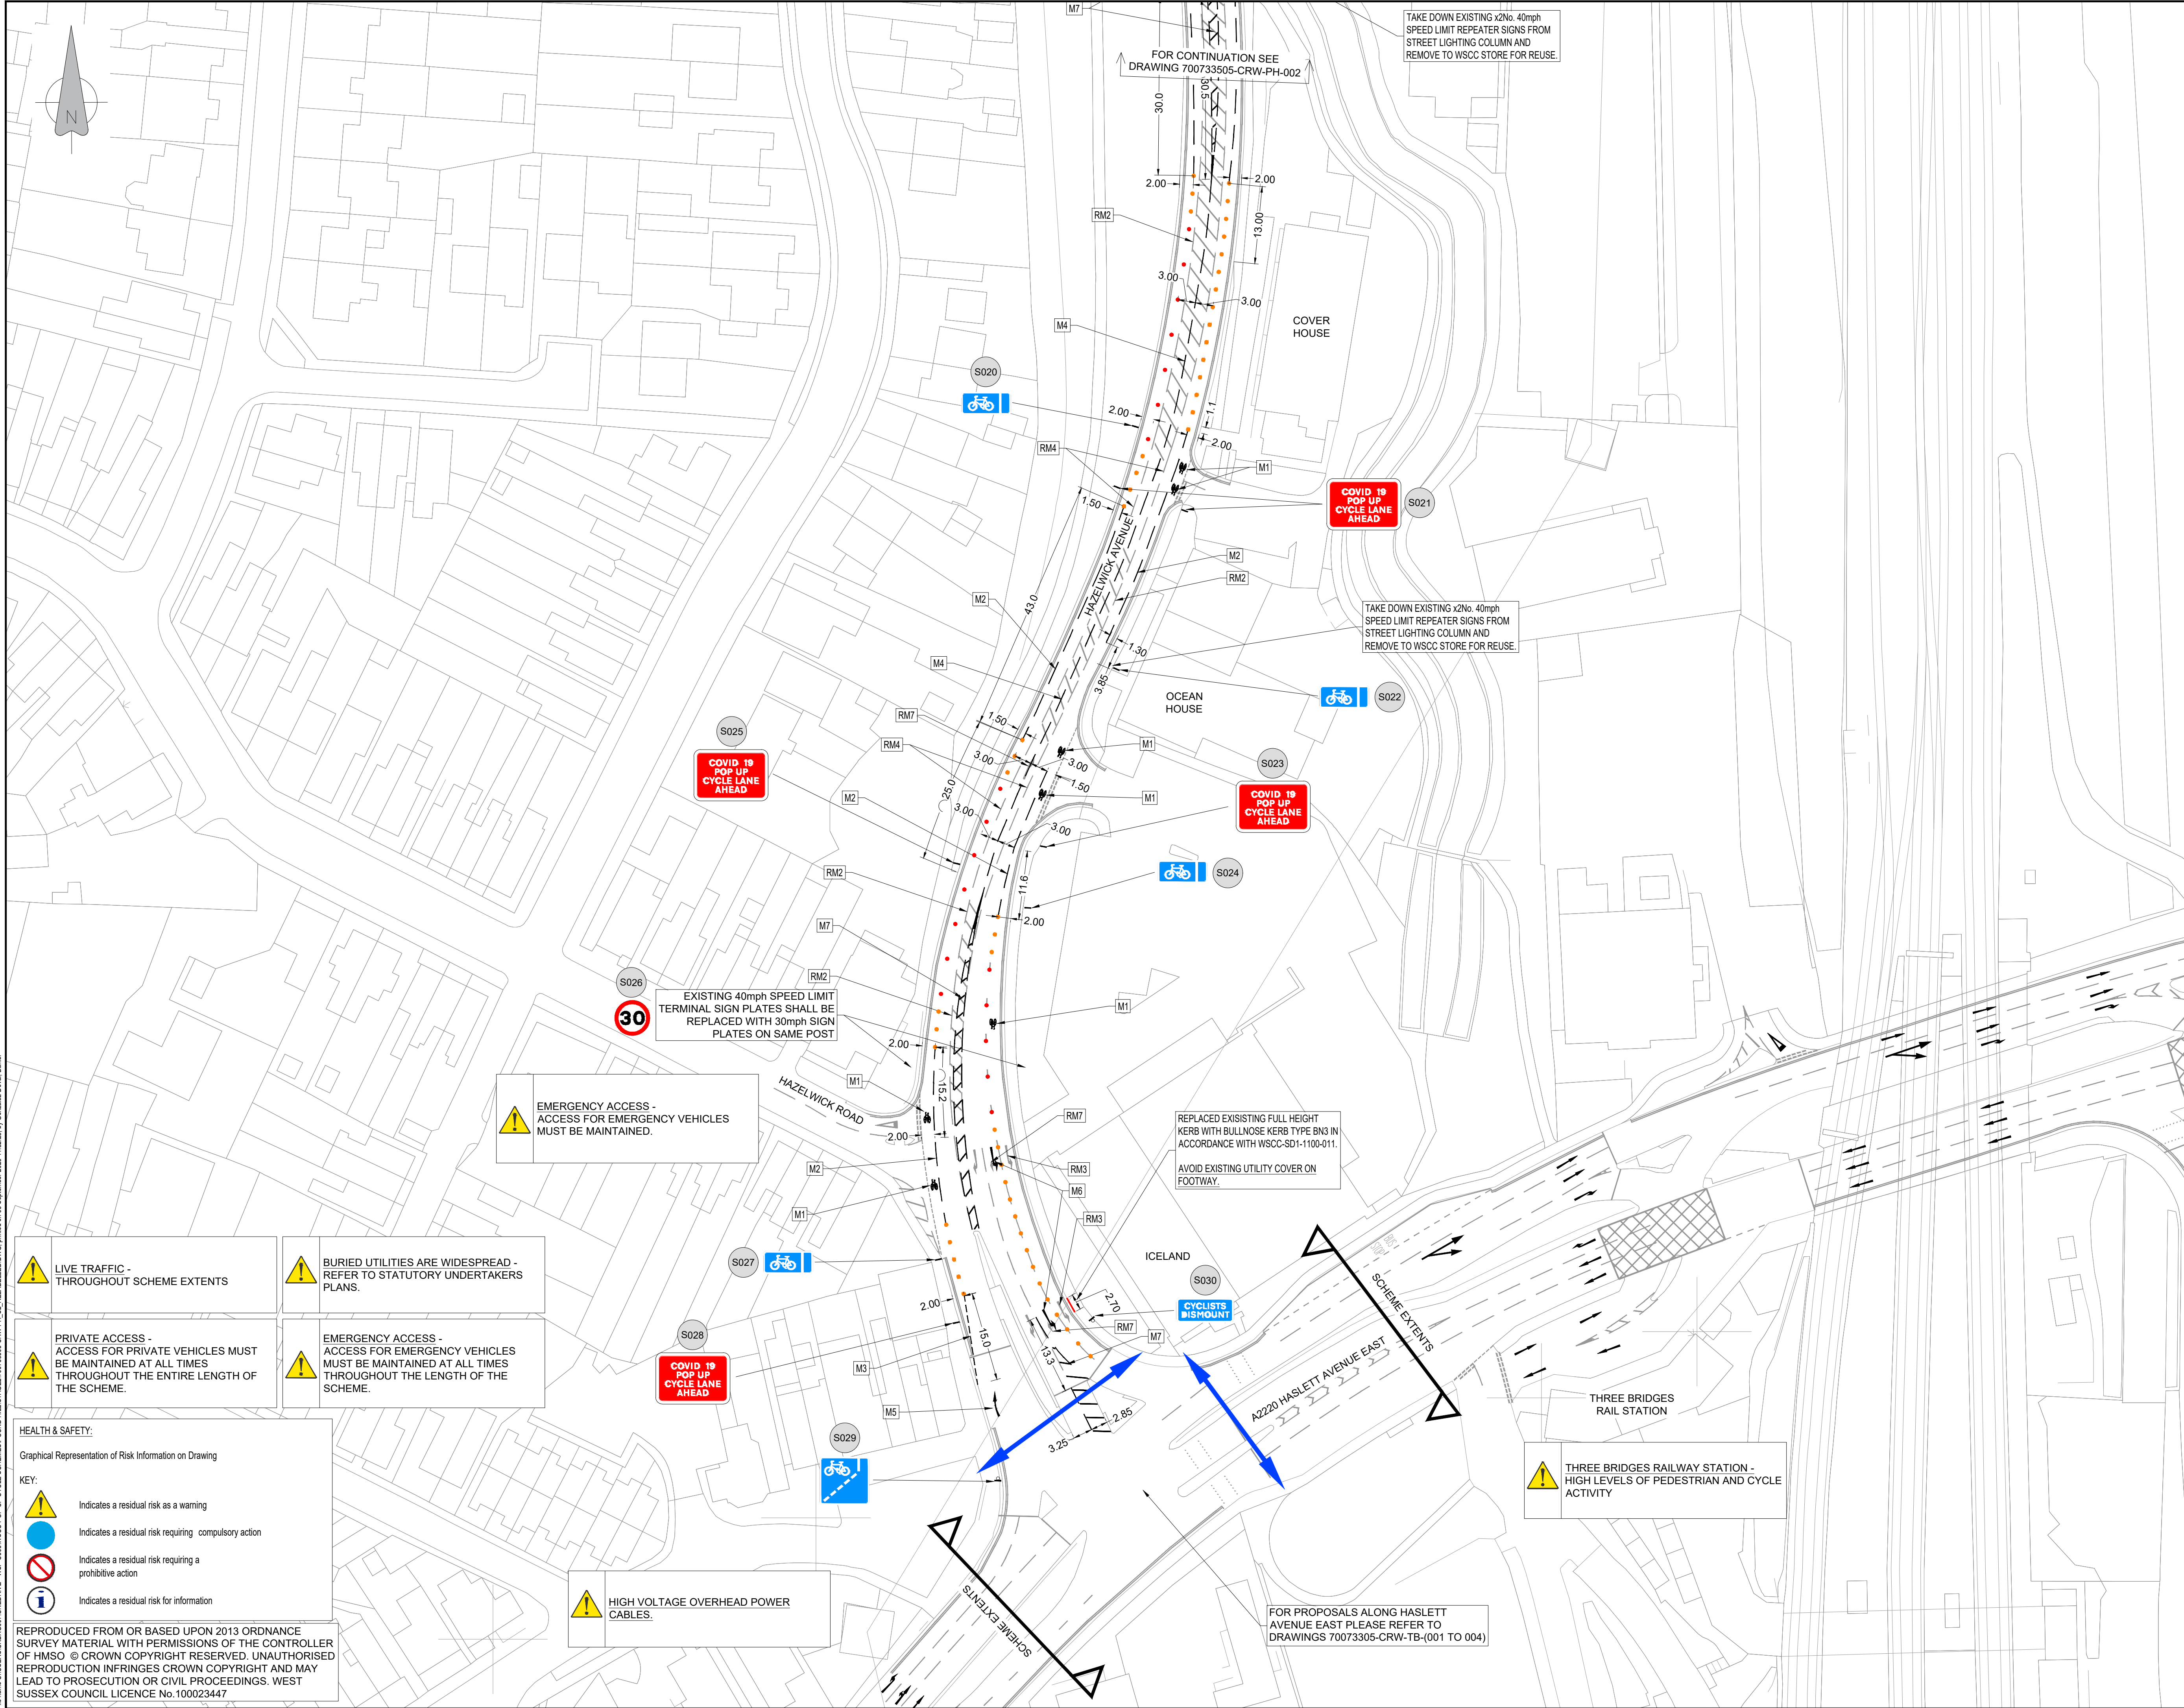

LIVE TRAFFIC -
THROUGHOUT SCHEME EXTENTS

BURIED UTILITIES ARE WIDESPREAD -
REFER TO STATUTORY UNDERTAKERS PLANS.

PRIVATE ACCESS -
ACCESS FOR PRIVATE VEHICLES MUST
BE MAINTAINED AT ALL TIMES
THROUGHOUT THE ENTIRE LENGTH OF
THE SCHEME.

EMERGENCY ACCESS -
ACCESS FOR EMERGENCY VEHICLES
MUST BE MAINTAINED AT ALL TIMES
THROUGHOUT THE LENGTH OF THE
SCHEME.

HEALTH & SAFETY:
Graphical Representation of Risk Information on Drawing

KEY:

- Indicates a residual risk as a warning
- Indicates a residual risk requiring compulsory action
- Indicates a residual risk requiring a prohibitive action
- Indicates a residual risk for information

REPRODUCED FROM OR BASED UPON 2013 ORDNANCE SURVEY MATERIAL WITH PERMISSIONS OF THE CONTROLLER OF HMSO © CROWN COPYRIGHT RESERVED. UNAUTHORISED REPRODUCTION INFRINGES CROWN COPYRIGHT AND MAY LEAD TO PROSECUTION OR CIVIL PROCEEDINGS. WEST SUSSEX COUNCIL LICENCE No.100023447

HIGH VOLTAGE OVERHEAD POWER CABLES.

DO NOT SCALE

KEY:

- ROAD CYLINDERS - 6m SPACING
- ROAD CYLINDERS - 3m SPACING
- ROAD CYLINDERS - 2m SPACING
- EXISTING UNCONTROLLED CROSSING TO BE RETAINED
- EXISTING CONTROLLED CROSSING

KEY - TRAFFIC SIGNS & ROAD MARKINGS:

TRAFFIC SIGNS:

- S004** TRAFFIC SIGN REF NUMBER
- A-FRAME / STANCHION MOUNTED TRAFFIC SIGN. FRAME TO BE ESTABLISHED USING SANDBAGS WITH PROTECTION TRAFFIC CONES
- TRAFFIC SIGN MOUNTED ON LIGHTING COLUMN / EXISTING POST
- FOR NEW SIGN INFORMATION INCLUDING MOUNTING REQUIREMENTS REFER TO SIGN SCHEDULE T4

ROAD MARKINGS:

- M1** NEW ROAD MARKINGS - REFER TO SCHEDULE T9 FOR FURTHER INFORMATION
- RM1** EXISTING ROAD MARKINGS TO BE REMOVED. REFER TO SCHEDULE T7 FOR FURTHER INFORMATION

NOTES:

- PROPOSALS BASED ON ORDNANCE SURVEY MAPPING. TO BE CONFIRMED BY ON-SITE MEASUREMENTS PRIOR TO CONSTRUCTION.
- PERMANENT ROAD MARKINGS SHALL BE THERMOPLASTIC MATERIAL IN ACCORDANCE WITH BS EN 1871. PERMANENT MARKINGS SHALL BE REFLECTORISED IN ACCORDANCE WITH BS EN 1423. FOR WHITE ROAD MARKINGS THE REFLECTIVITY REQUIRED IS CLASS R2.
- WHERE EXISTING ROAD MARKINGS ARE TO BE MASKED OUT BY BLACK COLOUR PAINT THIS SHALL COMPLY WITH BS 7962:2000 WITH AMENDMENT 1, DATED 2004. THE BLACK MASKING MATERIALS SHALL HAVE A MINIMUM CLASS OF 1 SKID RESISTANCE TO TABLE 8 OF BS EN 1436.
- ALL PROPOSED SIGNS MOUNTING ON LIGHTING COLUMNS. THE MOUNTING BRACKETS AND THEIR STAINLESS STEEL BAND STRAP FIXINGS ARE BACKED WITH NEOPRENE RUBBER STRIPS TO PROTECT THE COLUMN SHAFT FROM ANY DAMAGES. THE NEOPRENE STRIPS CAN BE OBTAINED FROM SIGNPOST SOLUTIONS.
- ALL EXISTING 40mph SPEED LIMIT REPEATER SIGNS WITHIN THE SCHEME EXTENTS SHALL BE TAKEN DOWN AND REMOVED TO WSCC STORE.
- TRAFFIC MANAGEMENT TO BE IN ACCORDANCE WITH TSM CHAPTER 8.

C01	18/08/2020	DG	ISSUE FOR CONSTRUCTION	RG	BS
P01	14/08/2020	DG	FIRST DRAFT ISSUE FOR COSTING	RG	
REV	DATE	BY	DESCRIPTION	CHK	APP

DRAWING STATUS: **A - FIT FOR CONSTRUCTION**

2 London Square, Cross Lanes, Guildford, Surrey, GU1 1UN
T+44 1483 528 400
wsp.com

CLIENT: WEST SUSSEX COUNTY COUNCIL
INFRASTRUCTURE GROUP.
COUNTY HALL, WEST STREET,
CHICHESTER, WEST SUSSEX,
PO19 1RH, (01243) 642105.

PROJECT:
WSCC TEMP ROAD SPACE REALLOCATIONS (COVID-19) DETAILED DESIGN

TITLE:
THREE BRIDGES TO MANOR ROYAL, CRAWLEY SCHEME PLANS SHEET 003 OF 003

SCALE @ A1: 1:500	CHECKED: DG	APPROVED:
PROJECT No: 70073305	DESIGNED: DG	DRAWN: DG
DRAWING No: 70073305-CRW-PH-003	DATE: August 20	REV: C01

© WSP UK Ltd